



DEPARTMENT OF REGULATORY AND ECONOMIC RESOURCES (RER)  
BOARD AND CODE ADMINISTRATION DIVISION  
**NOTICE OF ACCEPTANCE (NOA)**

MIAMI-DADE COUNTY  
PRODUCT CONTROL SECTION  
11805 SW 26 Street, Room 208  
Miami, Florida 33175-2474  
T (786) 315-2590 F (786) 315-2599  
[www.miamidade.gov/economy](http://www.miamidade.gov/economy)

**Overhead Door Corporation**  
2501 South State Hwy 121, Suite 200  
Lewisville, TX 75067

**SCOPE:**

This NOA is being issued under the applicable rules and regulations governing the use of construction materials. The documentation submitted has been reviewed and accepted by Miami-Dade County RER-Product Control Section to be used in Miami Dade County and other areas where allowed by the Authority Having Jurisdiction (AHJ).

This NOA shall not be valid after the expiration date stated below. The Miami-Dade County Product Control Section (In Miami Dade County) and/or the AHJ (in areas other than Miami Dade County) reserve the right to have this product or material tested for quality assurance purposes. If this product or material fails to perform in the accepted manner, the manufacturer will incur the expense of such testing and the AHJ may immediately revoke, modify, or suspend the use of such product or material within their jurisdiction. RER reserves the right to revoke this acceptance, if it is determined by Miami-Dade County Product Control Section that this product or material fails to meet the requirements of the applicable building code.

This product is approved as described herein, and has been designed to comply with the Florida Building Code, including the High Velocity Hurricane Zone.

**DESCRIPTION: Series 610/611/620/621 Steel Rolling Door up to 22'-0" Wide**

**APPROVAL DOCUMENT:** Drawing No. 308133, titled "Series 610/620 Rolling Service Door 22' Dade County", sheets 1 and 2 of 2, dated 09/05/2003, with revision H dated 05/03/2013, prepared by Overhead Door Corporation, signed and sealed by Mark A. Sawicki, P.E., bearing the Miami-Dade County Product Control revision stamp with the Notice of Acceptance number and expiration date by the Miami-Dade County Product Control Section.

**MISSILE IMPACT RATING: Large and Small Missile Impact Resistant**

**LABELING:** A permanent label with the manufacturer's name or logo, Lewistown, PA, model/series number, the positive and negative design pressure rating, indicate impact rated if applicable, installation instruction drawing reference number, approval number (NOA), the applicable test standards, and the statement reading 'Miami-Dade County Product Control Approved' is to be located on the door's side track, bottom angle, or inner surface of a panel.

**RENEWAL** of this NOA shall be considered after a renewal application has been filed and there has been no change in the applicable building code negatively affecting the performance of this product.

**TERMINATION** of this NOA will occur after the expiration date or if there has been a revision or change in the materials, use, and/or manufacture of the product or process. Misuse of this NOA as an endorsement of any product, for sales, advertising or any other purposes shall automatically terminate this NOA. Failure to comply with any section of this NOA shall be cause for termination and removal of NOA.

**ADVERTISEMENT:** The NOA number preceded by the words Miami-Dade County, Florida, and followed by the expiration date may be displayed in advertising literature. If any portion of the NOA is displayed, then it shall be done in its entirety.

**INSPECTION:** A copy of this entire NOA shall be provided to the user by the manufacturer or its distributors and shall be available for inspection at the job site at the request of the Building Official.

This NOA **renews and revises** NOA # 10-0831.14 and consists of this page 1 and evidence pages E-1 and E-2, as well as approval document mentioned above.

The submitted documentation was reviewed by Carlos M. Utrera, P.E.



*Carlos M. Utrera*  
03/05/2014

NOA No. 13-1121.07  
Expiration Date: September 16, 2019  
Approval Date: March 13, 2014  
Page 1

**NOTICE OF ACCEPTANCE: EVIDENCE SUBMITTED**

**A. DRAWINGS**


1. Drawing No. **308133**, titled "Series 610/620 Rolling Service Door 22' Dade County", sheets 1 and 2 of 2, dated 09/05/2003, with revision H dated 05/03/2013, prepared by Overhead Door Corporation, signed and sealed by Mark A. Sawicki, P.E.

**B. TESTS**

1. Test reports on 1) Uniform Static Air Pressure Test, Loading per FBC TAS 202-94  
2) Large Missile Impact Test per FBC, TAS 201-94  
3) Cyclic Wind Pressure Loading per FBC, TAS 203-94  
4) Forced Entry Resistance Test per FBC, TAS 202-94  
5) Tensile Test per ASTM E 8,  
along with marked-up drawings and installation diagram of a Series 610 Series rolling garage door, prepared by Architectural Testing, Inc, Test Report No. **C8188.01-109-18**, dated 09/20/2013, signed and sealed by Michael D. Stremmel, P.E.
2. Test report on Salt Fog Spray Test per ASTM B-117 of G90 and G40 galvanized steel with prime coat samples, prepared by Environmental Testing Laboratory, Inc, Test Report No. **12732**, dated 06/22/2013 and signed by Brady Richard.  
  
*"Submitted under NOA # 05-1003.22"*
3. Test report on Salt Spray Fog Test per ASTM B-117 of G30, G40 & G90 samples, prepared by Environmental Testing Laboratory, Test Report No. **ETL-9100550287**, dated 03/13/2006 and signed by B. Richard.  
  
*"Submitted under NOA # 03-1015.02"*
4. Test report on Uniform Static Air Pressure Test per FBC, TAS 202, Large Missile Impact Test per FBC, TAS 201, Cyclic Wind Pressure Test per FBC, TAS 203 and Tensile Test per ASTM E8 of a 22' x 10' steel roll-up service door", prepared by Architectural Testing, Inc., Test Report No. **ATI 01-43463.02**, dated 09/10/2003 signed and sealed by Steven M. Urich, P.E.

**C. CALCULATIONS**

1. Wall fastener calculations prepared by Overhead Door Corporation, dated 10/31/2013, signed and sealed by Mark A. Sawicki, P.E.  
  
*"Submitted under NOA # 05-1003.22"*
2. Calculations for Dade County Product Approval of 20 & 18 Gauge Rolling Garage Door, prepared by Overhead Door Corporation on sheet 2 of 3, signed and sealed by LeRoy G. Krupke, P.E. on 09/16/2005.

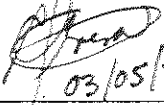  
03/05/2014

Carlos M. Utrera, P.E.  
Product Control Examiner  
NOA No. 13-1121.07

Expiration Date: September 16, 2019  
Approval Date: March 13, 2014

**NOTICE OF ACCEPTANCE: EVIDENCE SUBMITTED**

**D. QUALITY ASSURANCE**


1. Miami-Dade Department of Regulatory and Economic Resources (RER)

**E. MATERIAL CERTIFICATIONS**

1. None.

**F. STATEMENTS**

1. Statement letter of code conformance to FBC 2010 and no financial interest prepared by Overhead Door Corporation, dated 10/31/2013, signed and sealed by Mark A. Sawicki, P.E.




  
03/05/2014

Carlos M. Utrera, P.E.  
Product Control Examiner  
NOA No. 13-1121.07

Expiration Date: September 16, 2019  
Approval Date: March 13, 2014



- A

\* LOADS - PER FOOT OF HEIGHT

 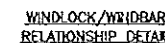 SECTION  $^{13}\text{C}$ -- $\text{C}^{\alpha}$ 

\* 3000 PSI MINIMUM & 8-1/2" MINIMUM EDGE DISTANCE FOR ANCHOR

2 NOTE: FOR DETAILS ON WELDING GUIDES TO STEEL JAMBS SEE SHEET 2.

 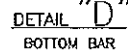

THE DRAWINGS AND ALL OTHER INFORMATION CONTAINED HEREIN ARE THE CONFIDENTIAL AND PROPRIETARY PROPERTY OF OVERHEAD DOOR CORPORATION AND ITS AFFILIATED COMPANIES. THIS DRAWING AND INFORMATION, IN WHOLE OR IN PART, MAY NOT BE COPIED IN ANY MANNER OR DISCLOSED TO ANYONE WITHOUT THE PRIOR WRITTEN CONSENT OF OVERHEAD DOOR CORPORATION. NO DISCLOSURE OF ANY OF THIS DRAWING OR INFORMATION IS INTENDED TO OPERATE AS A LICENSE OR AUTHORIZATION TO USE IT FOR ANY PURPOSE WITHOUT THE SPECIFIC WRITTEN CONSENT OF OVERHEAD DOOR CORPORATION.

TOLERANCES UNLESS OTHERWISE SPECIFIED	
<b>HOLE DIAMETER</b>	<b>WHOLE NUMBERS:</b>
UNDER .251 +.004/-.003	.X ± .1
.251 to .500 +.006/-.003	.XX ± .03
OVER .500 +.008/-.003	.XXX ± .01
<b>FRACTIONS</b>	<b>ANGLES:</b>
± 1/16	± .5°

FINISH	5
UNIT OF MEASURE	N/A


<p>ON TO USE IT FOR ANY</p>	<p>The Gentle. The Original</p> <p><b>POWERED BY</b></p>
<p>E</p>	<p>MATERIAL:</p> <p>4</p>

LEWISVILLE, TEXAS	NAME	DATE
	DRAWN BY: G FINERAN	8/8/03
	CHECKED BY: JD FAW	9/5/03
	APPROVED BY: L KRUPKE	9/5/03

DRAWING TITLE:	
SERIES 610/620, ROLLING SERVICE DOOR 22 FT. DADE COUNTY	
DRAWING NUMBER	
D- 308133	
SCALE:	NONE
SHEET	1 OF 2

PRODUCT REVISED  
as complying with the Florida  
Building Code  
Acceptance No 13-1126.07  
Expiration Date 09/16/2019

By [Signature]  
Miami Dade Product Control

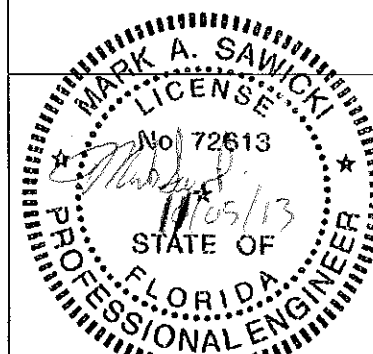

OVERHEAD DOOR CORPORATION  
2501 SOUTH STATE HWY 121 BUSINESS  
LEWISVILLE, TX 75067

MARK A. SAWICKI, P.E. #72613

DRAINAGE TITLE:  
SERIES 610/620,  
ROLLING SERVICE DOG  
22 FT. DADE COUNTY


DRIVING D	30017
-----------	-------

— NUMBER D- 30813


SCALE: NONE	SHEET 1 OF
-------------	------------

NOTES

1. REFER TO DRAWING 308668.0001 FOR TAG DETAILS
2. FASTENER FOR TAG IS P/N 080276-1004(STEEL DRIVE SCREW). TAG WILL BE MOUNTED IN THE MIDDLE OF THE BOTTOM BAR.


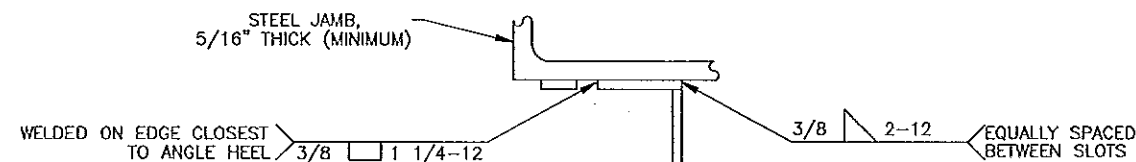


TOP VIEW

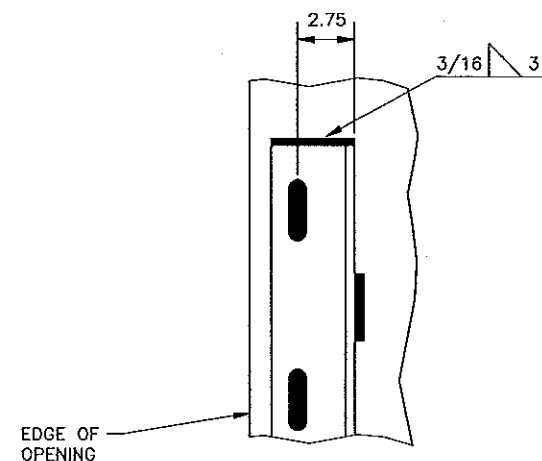


FRONT VIEW OF WALL ANGLE

DETAILS FOR WELDING "E" GUIDES TO STEEL JAMBS

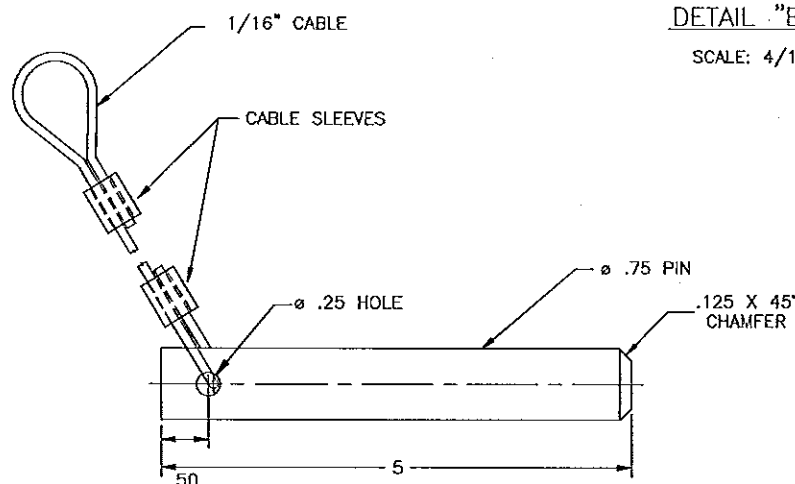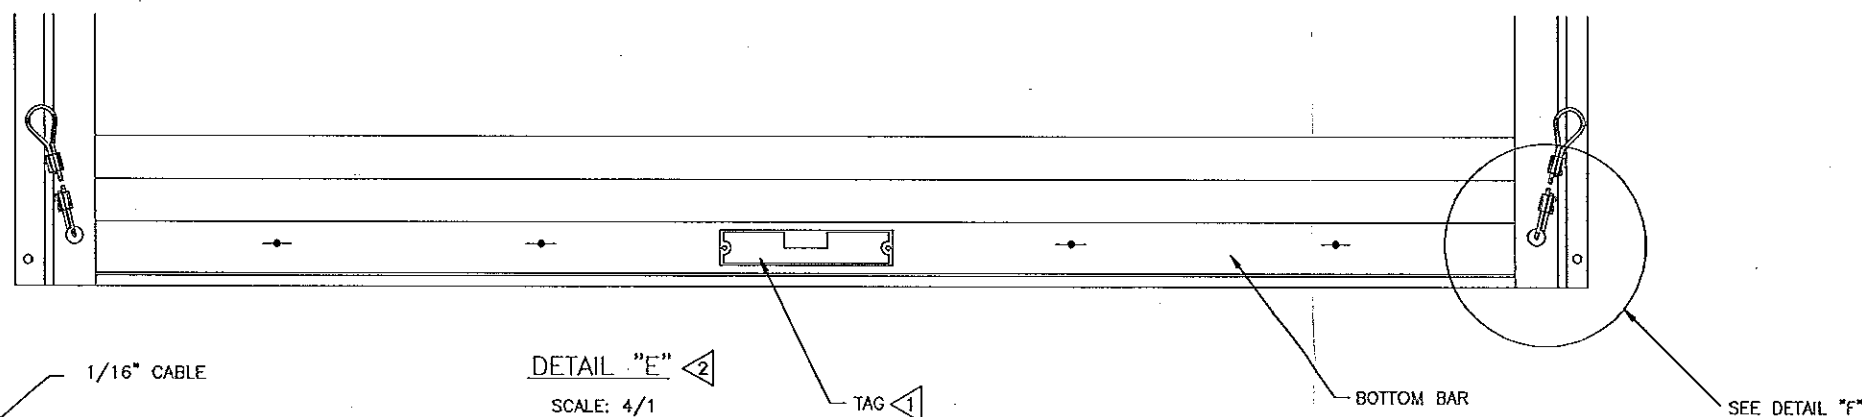

DETAIL "F"

PRODUCT REVISED  
as complying with the Florida  
Building Code  
Acceptance No 13-1121.07  
Expiration Date 07/16/2019  
By *[Signature]*  
Miami Dade Product Control

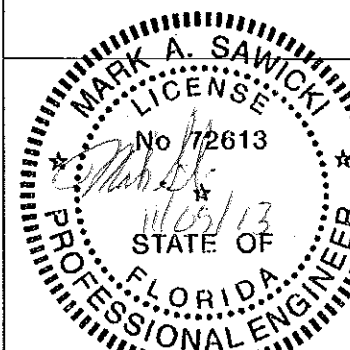

OVERHEAD DOOR CORPORATION  
2501 SOUTH STATE HWY 121 BUSINESS  
LEWISVILLE, TX 75067

MARK A. SAWICKI, P.E. #72613

THE DRAWINGS AND ALL OTHER INFORMATION CONTAINED HEREIN ARE THE CONFIDENTIAL AND PROPRIETARY PROPERTY OF OVERHEAD DOOR CORPORATION AND ITS AFFILIATED COMPANIES. THIS DRAWING AND INFORMATION, IN WHOLE OR IN PART, MAY NOT BE COPIED IN ANY MANNER OR DISCLOSED TO ANYONE WITHOUT THE PRIOR WRITTEN CONSENT OF OVERHEAD DOOR CORPORATION. NO DISCLOSURE OF ANY OF THIS DRAWING OR INFORMATION IS INTENDED TO OPERATE AS A LICENSE OR AUTHORIZATION TO USE IT FOR ANY PURPOSE WITHOUT THE SPECIFIC WRITTEN CONSENT OF OVERHEAD DOOR CORPORATION.									
TOLERANCES UNLESS OTHERWISE SPECIFIED		FINISH		MATERIALS		DATE		DRAWING TITLE	
HOLE DIAMETER		N/A		N/A		10/10/03		SERIES 610/620, ROLLING SERVICE DOOR 22 FT. DADE COUNTY	
UNDER .251 +.004/-0.003		WHOLE NUMBERS: ± .25		N/A		10/10/03		DRAWING NUMBER D- 308133	
.251 TO .500 +.006/-0.003		.X ± .1		N/A		10/10/03		SHEET 2 OF 2	
OVER .500 +.008/-0.003		.XX ± .03		N/A		10/10/03			
FRACTIONS		.XXX ± .010		N/A					
± 1/16		ANGLES: ± .5°		N/A					
REF DWG	USED ON								